



ISSUE	DATE	NOTE
A	10/07/2024	TENDER SET

PUMP SIDE VIEW

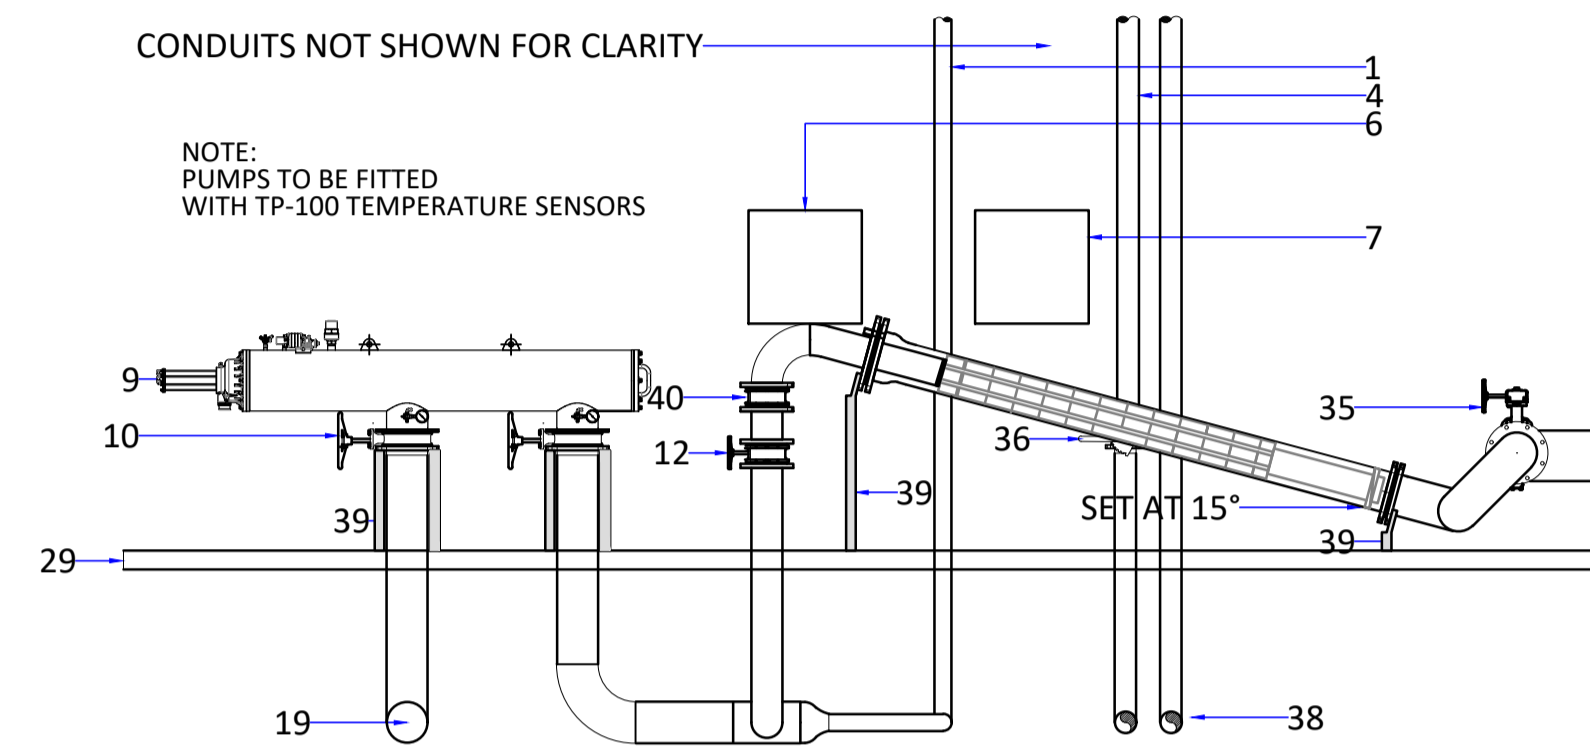



SCALE 1:40

PUMP AND TANK

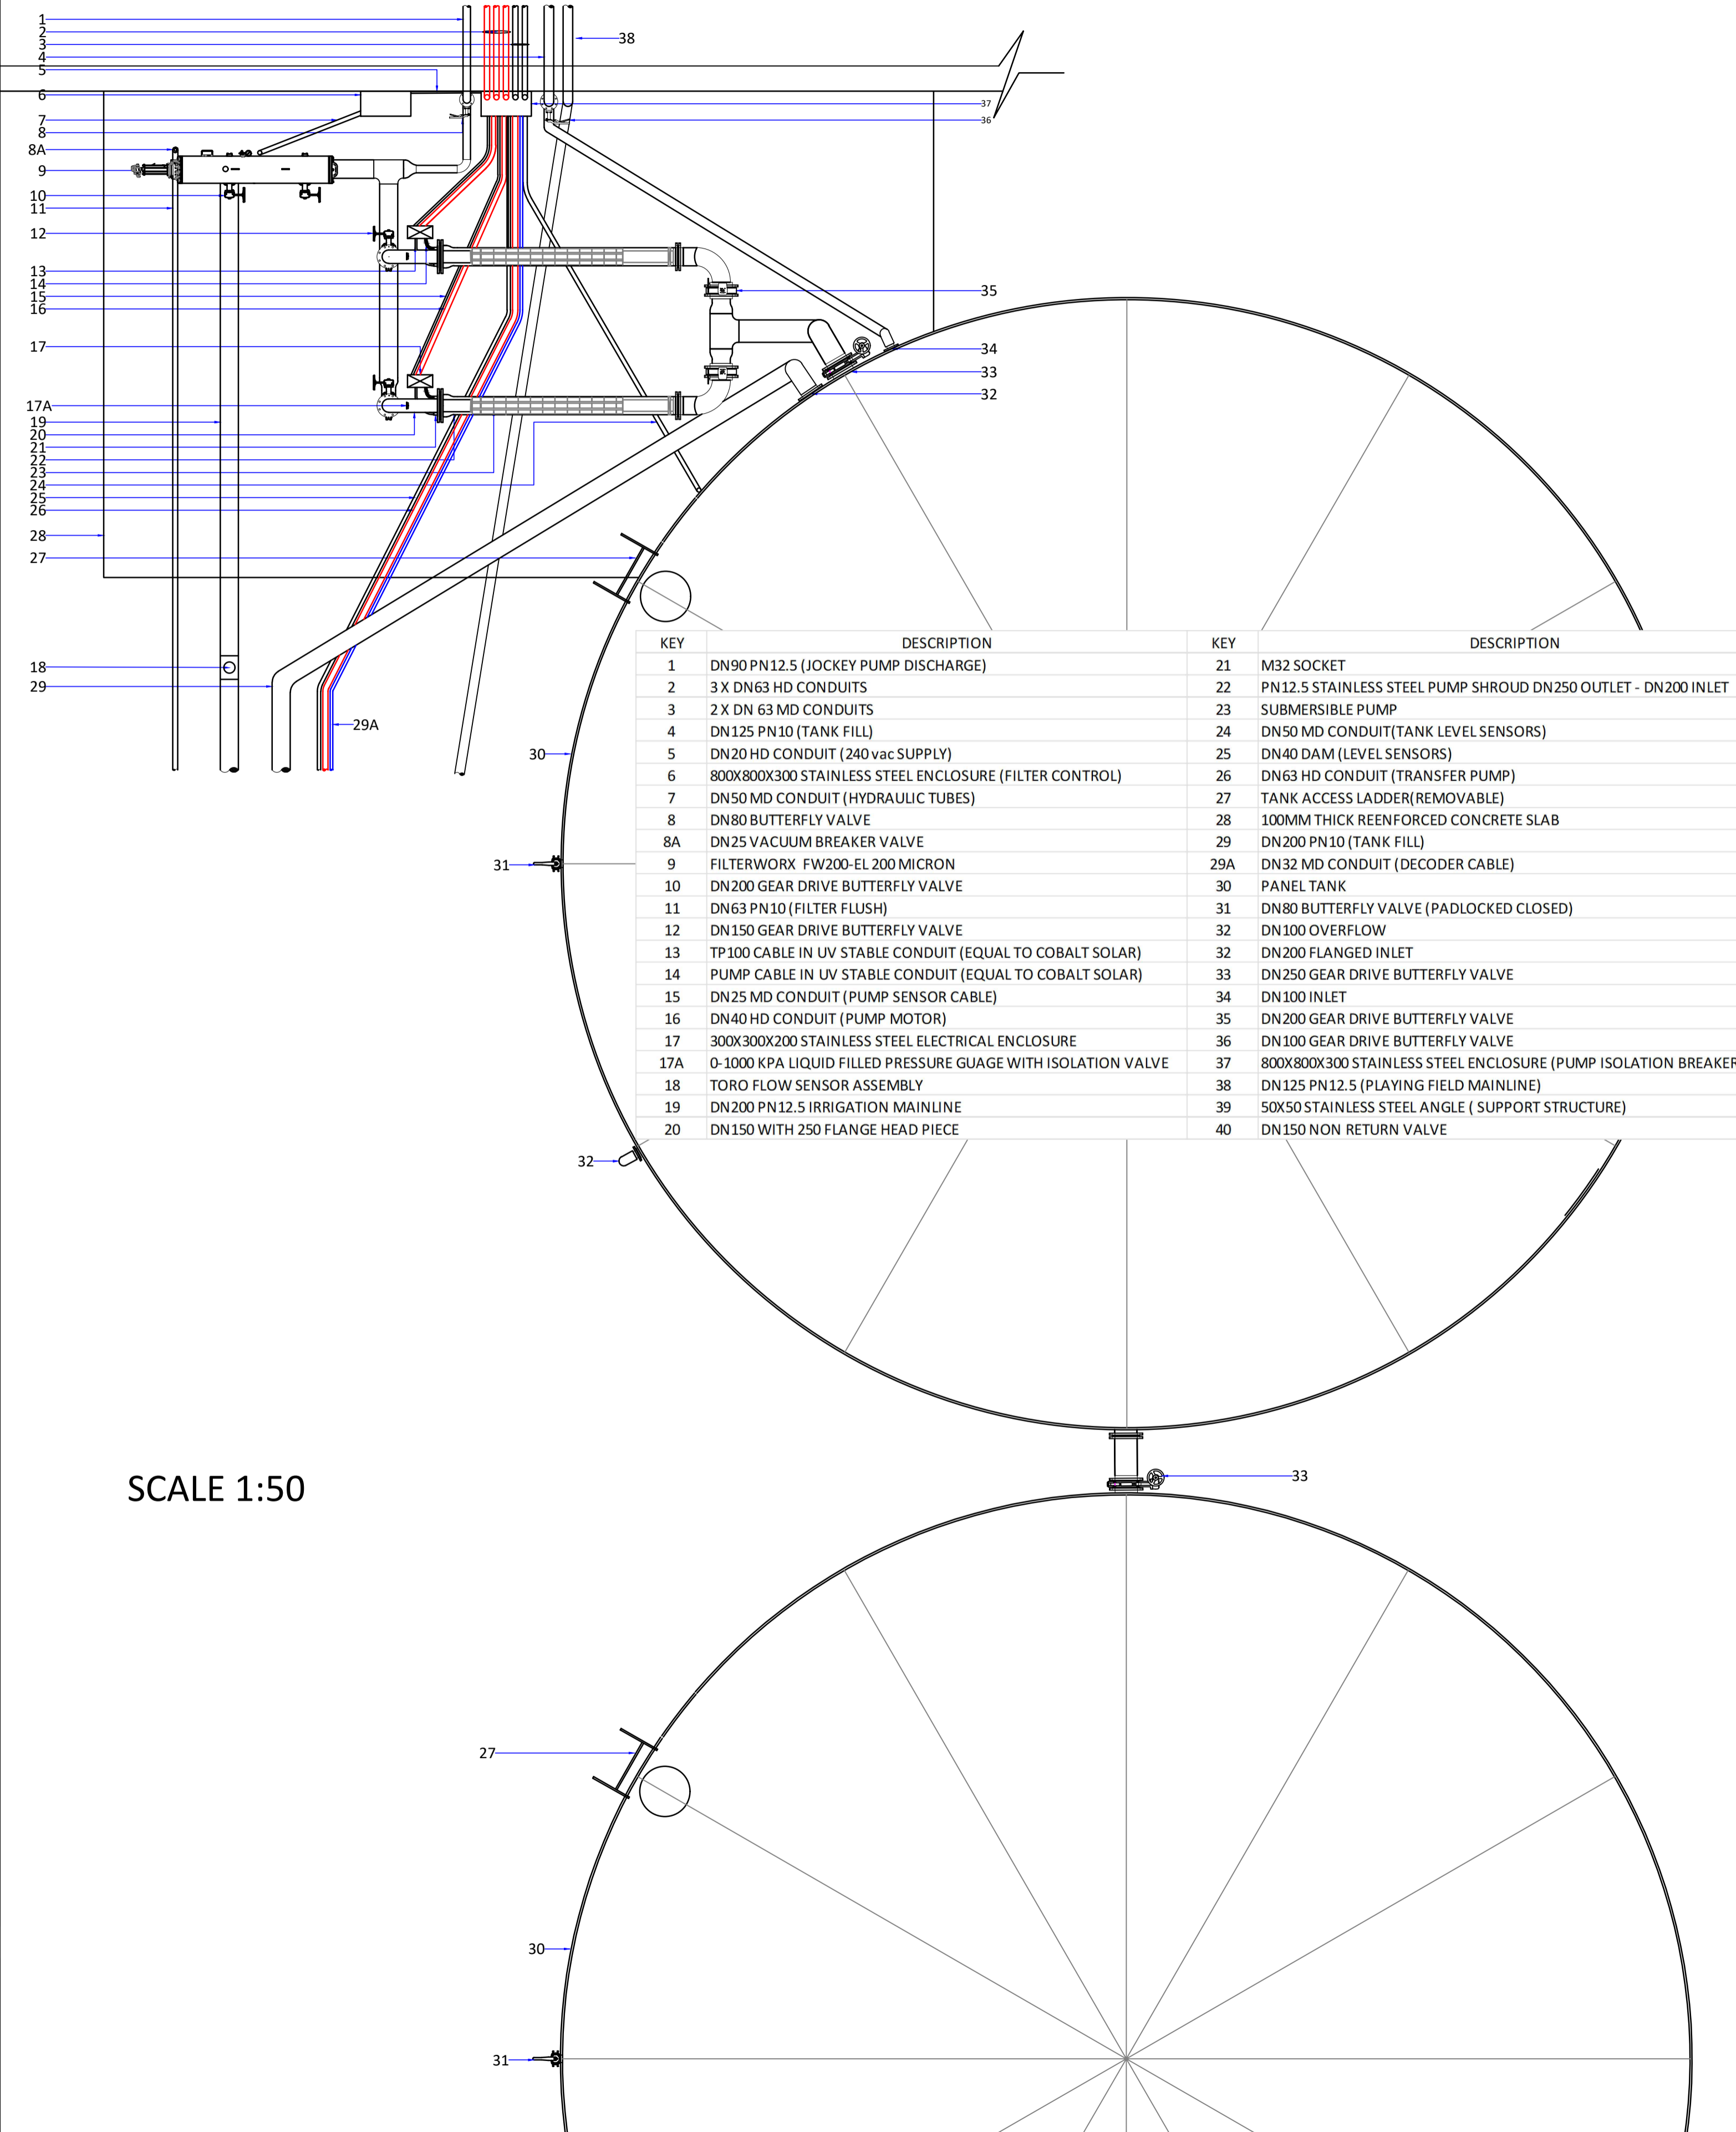

SCALE 1:50

MAINLINES

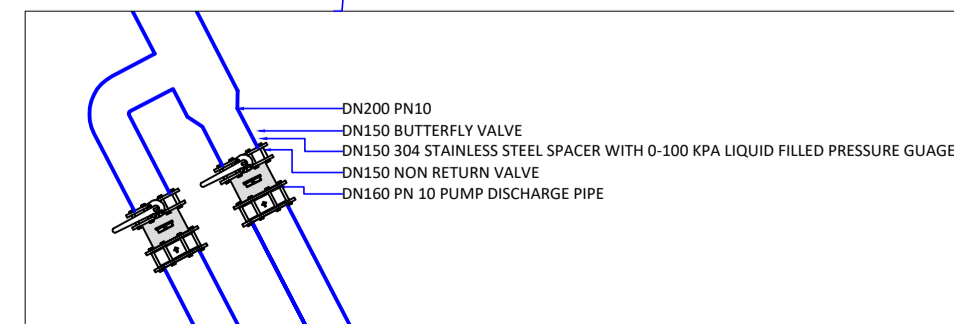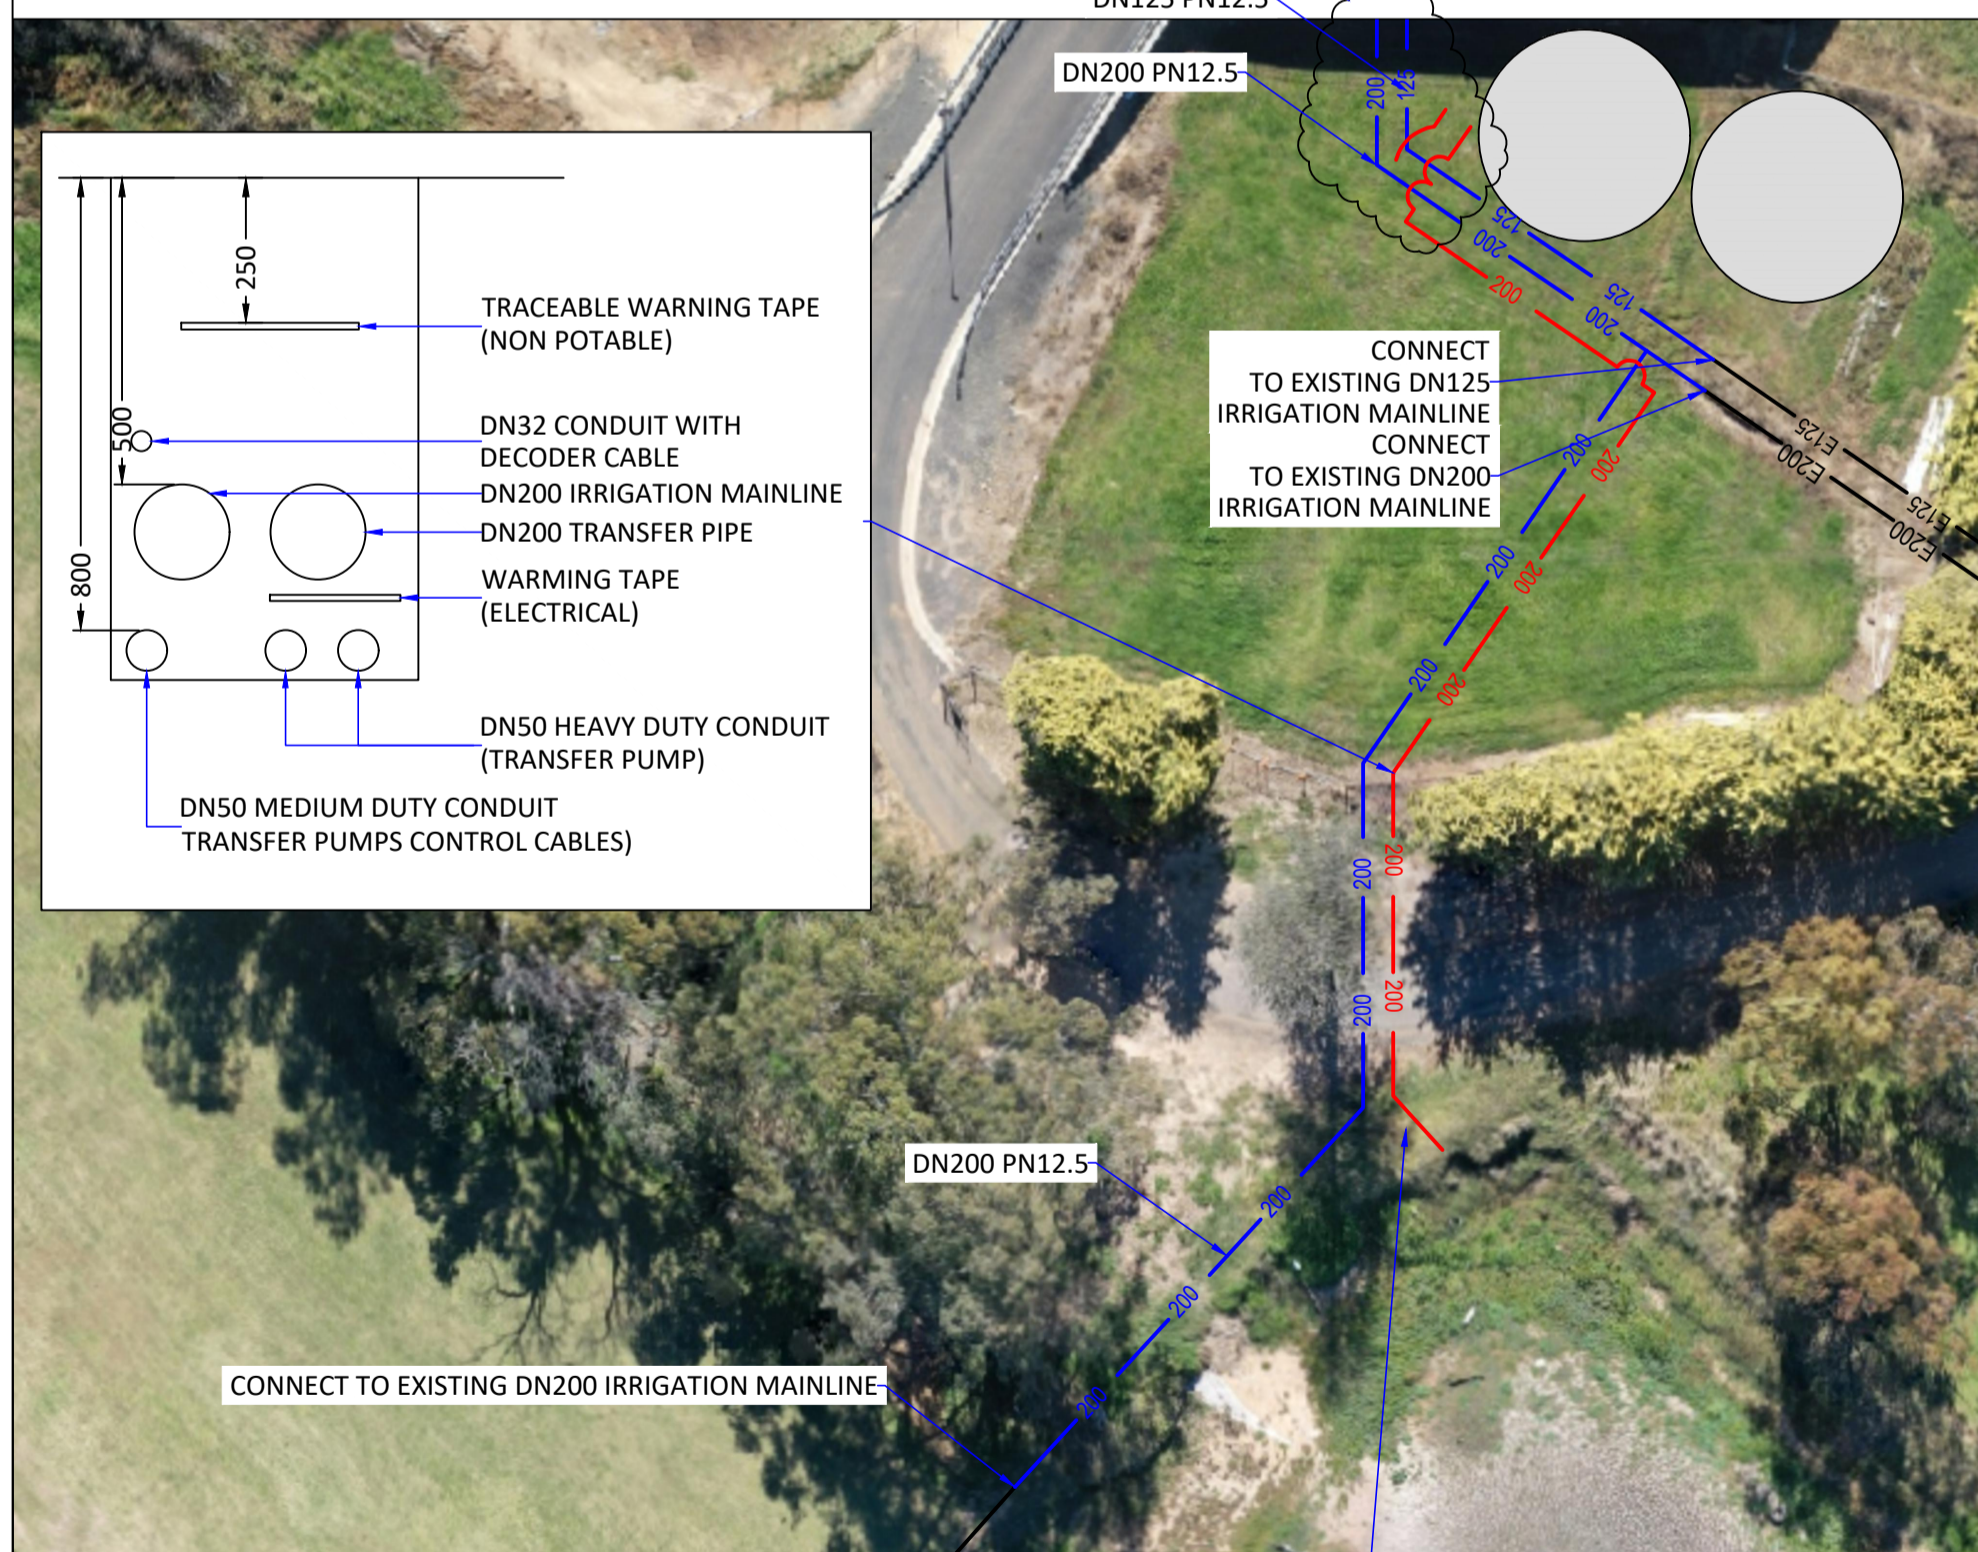

COPYRIGHT:
 All rights of ownership are retained by Water Wise Consulting. This and any accompanying documents may only be reproduced with the written permission of Water Wise Consulting.

CLIENT: GUNDAGAI DISTRICT SERVICES CLUB LIMITED

SITE: GUNDAGAI GOLF COURSE

PROJECT: IRRIGATION PUMP STATION

DATE: 10/07/2024 **CLIENT ID:** GGC

DRAWN BY: PB **PHASE:** TENDER

PAGE: 1 **PAGES IN SET:** 2

DRAWING NUMBER: GGC_PU_2312 **SHEET NUMBER:** 01 **REVISION:** A

SCALE: AS SHOWN **PAGE SIZE:** A1