

REV.	DATE	DESCRIPTION	DESIGN	VERIFIED	APPROVED
A	18.10.23	DA SUBMISSION			


**Cootamundra Gundagai Regional Council**  
 81 WALLENDON STREET,  
 COOTAMUNDRA, NSW 2590  
 Tel: 1300 459 689

Designed By	MM
Checked By	DB
Drawn By	DB
Approved By	

Client: CGRC  
 Project: AERODROME STAGE 1  
 Title: WATER SERVICES

Job Number:	
Survey/Drawn:	
Grid & Zone:	
Scale:	
Size:	A3
Revision:	

Job Number:	
Survey/Drawn:	
Grid & Zone:	
Scale:	
Size:	A3
Revision:	

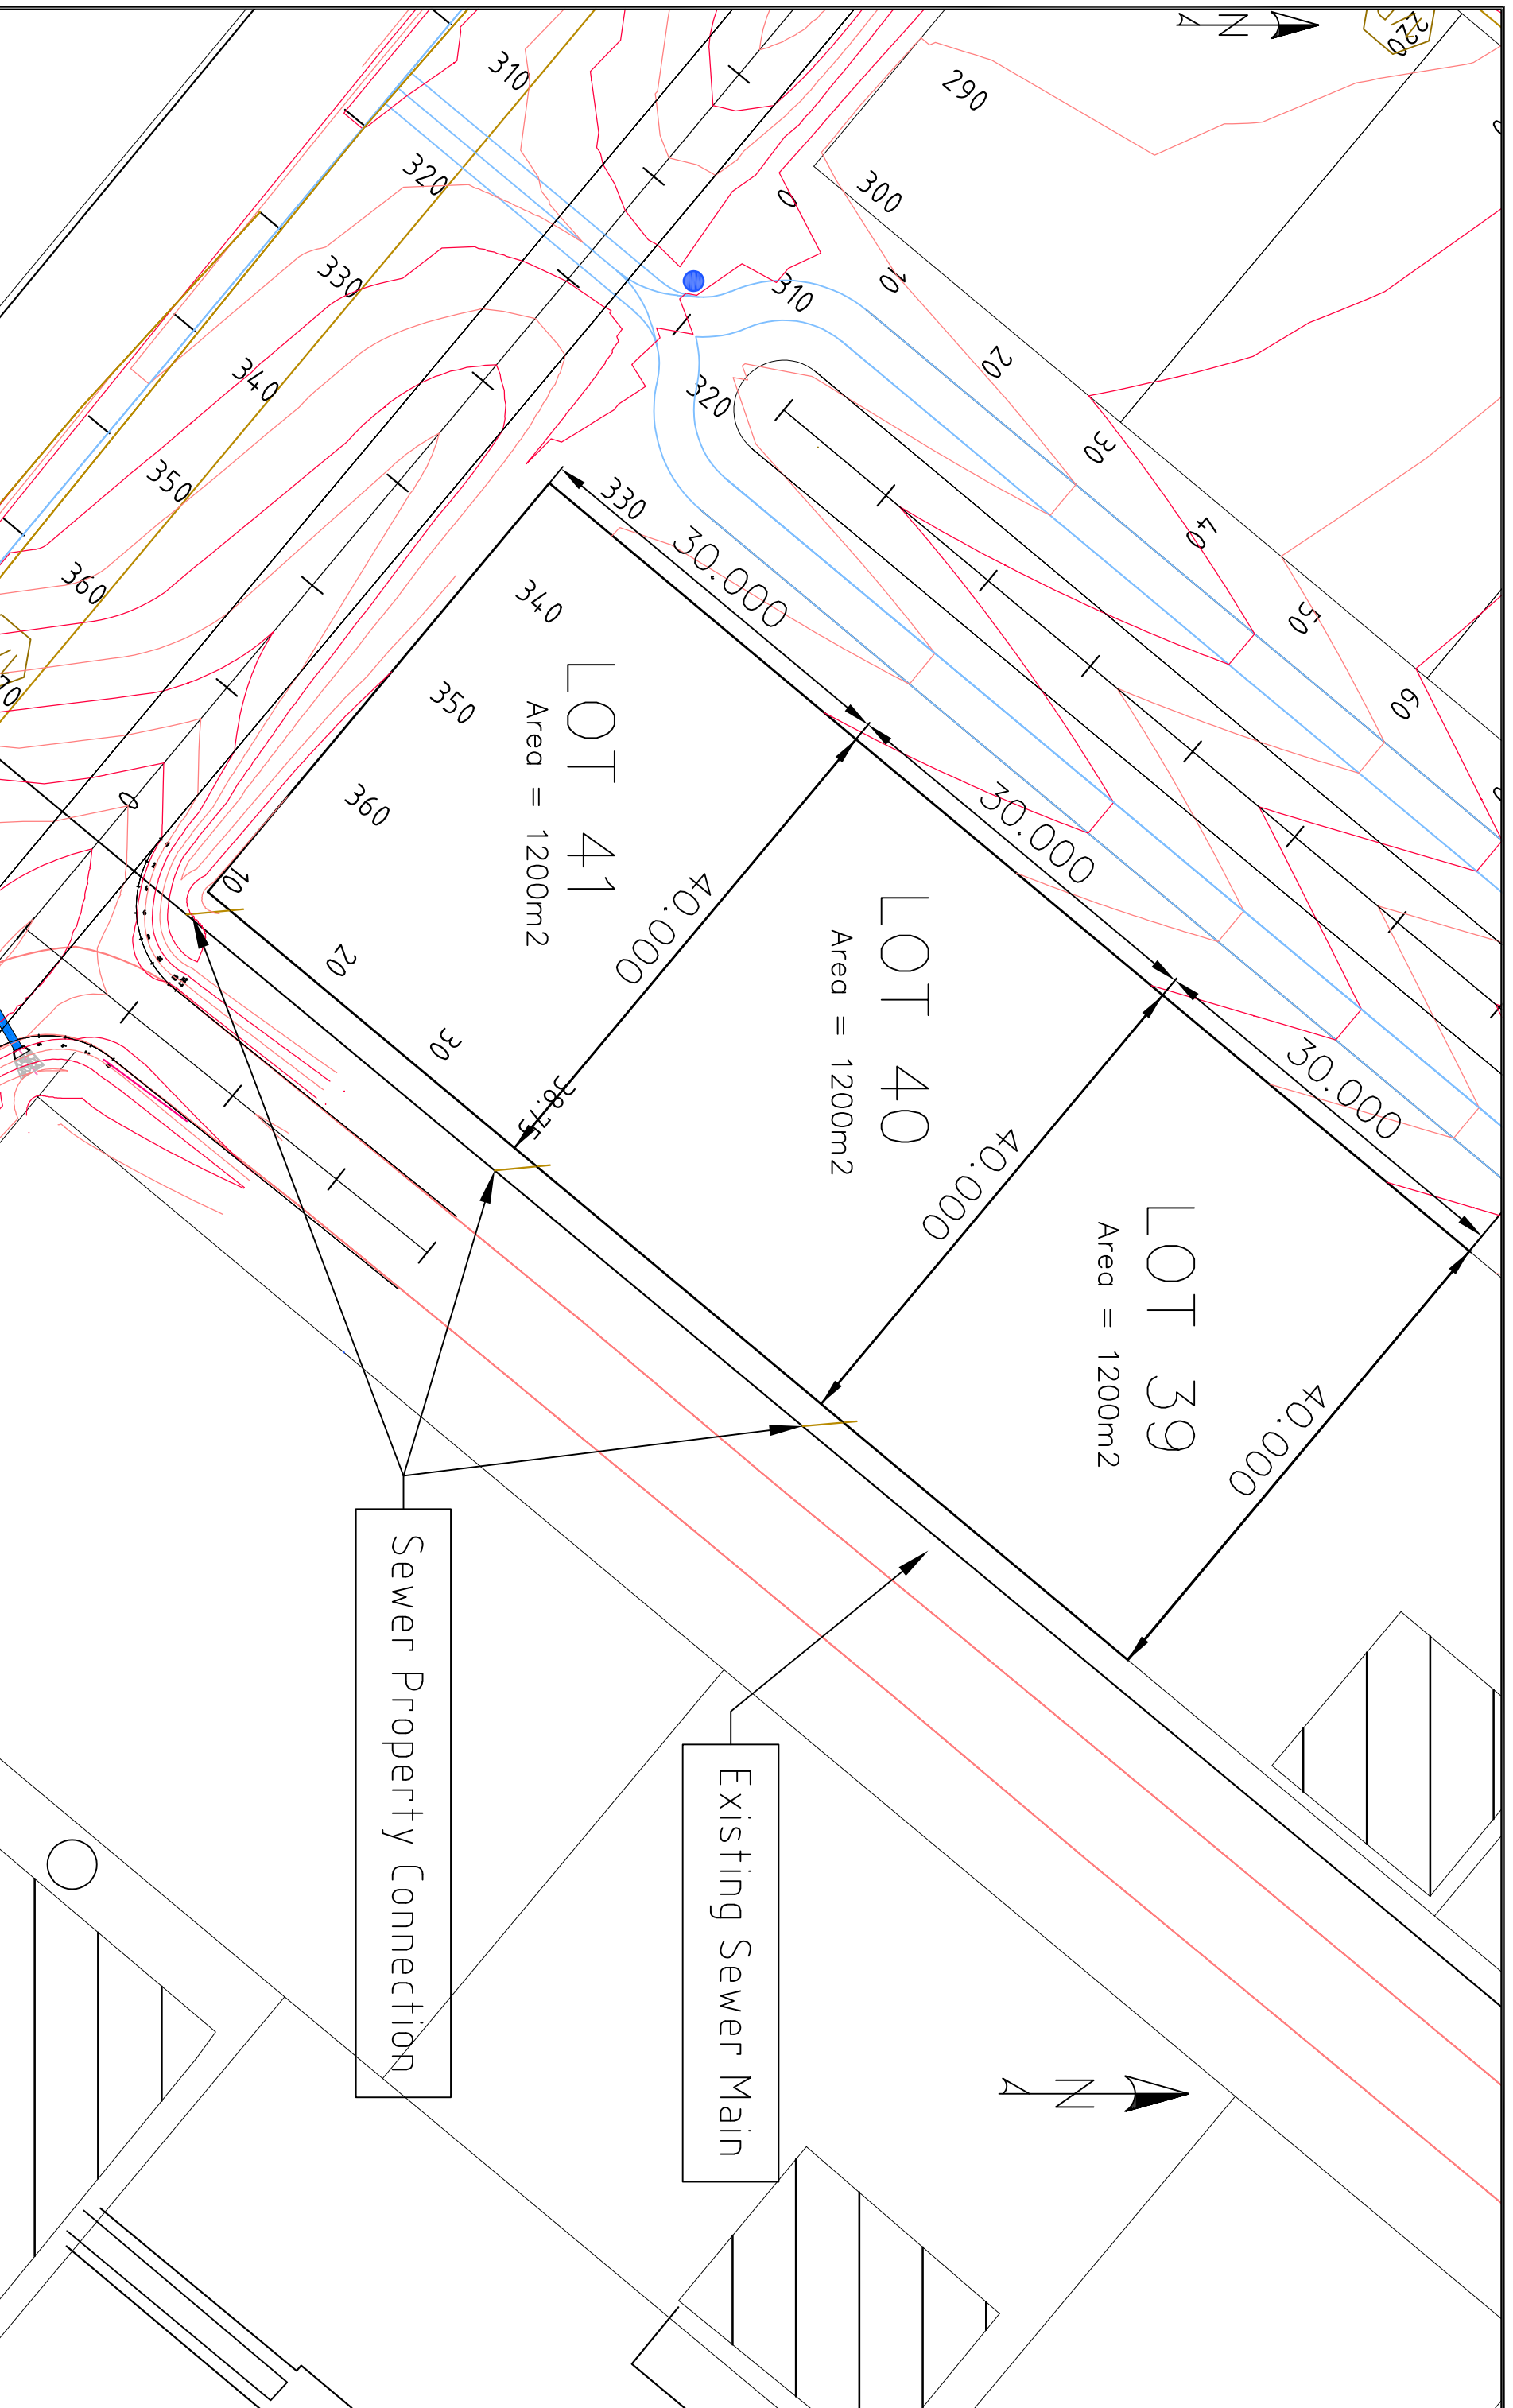

Sewer Property Connection

Existing Sewer Main

REV.	DATE	DESCRIPTION	DESIGN	VERIFIED	APPROVED
A	18.10.23	DA SUBMISSION			


Cootamundra Gundagai Regional Council  
 81 WALLENDON STREET,  
 COOTAMUNDRA, NSW 2590  
 Tel: 1300 459 689

Designed By	MM
Checked By	DB
Drawn By	DB
Approved By	

Client  
 CGRC

Project  
 AERODROME STAGE 1

Job Number	Survey/Drawn	Grid & Zone	Scale	Size	Revision
				A3	

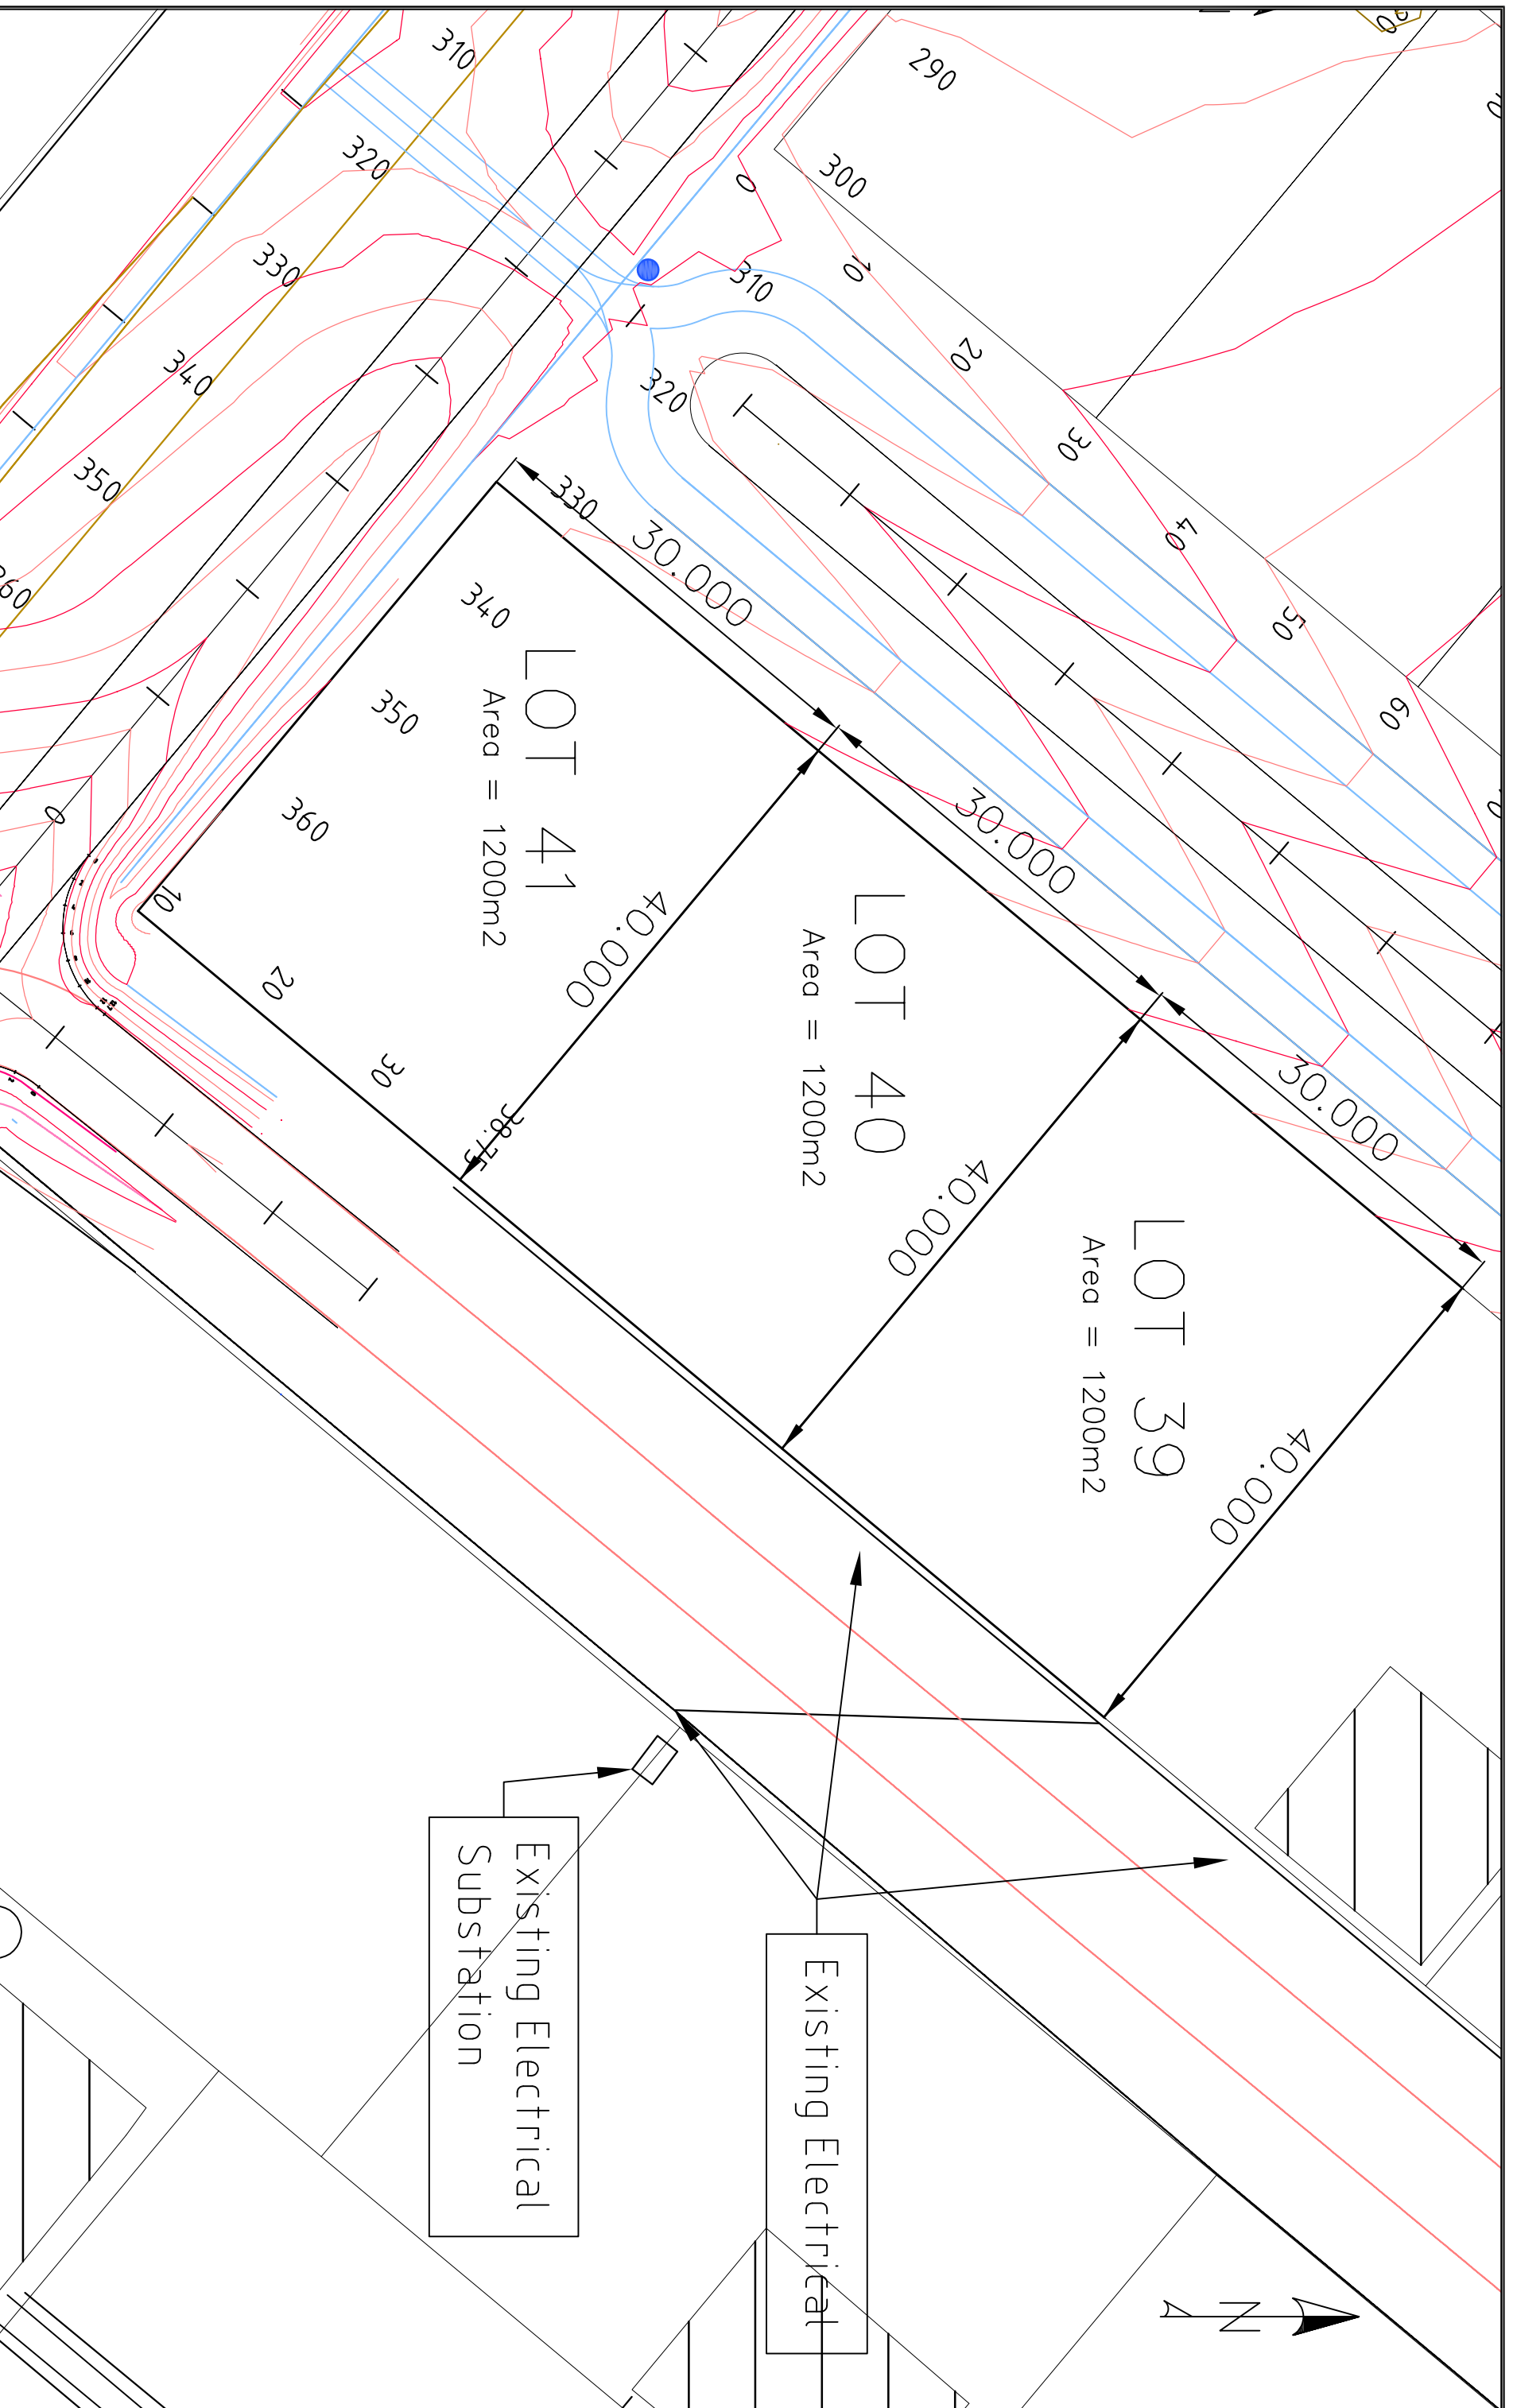

REV.	DATE	DESCRIPTION	DESIGN	VERIFIED	APPROVED
A	18.10.23	DA SUBMISSION			

**Cootamundra Gundagai Regional Council**  
 81 WALLENDON STREET,  
 COOTAMUNDRA, NSW 2590  
 Tel: 1300 459 689


Designed By	MM
Checked By	DB
Drawn By	DB
Approved By	

Client: CGRC  
 Project: AERODROME STAGE 1

Title: ELECTRICAL SERVICES

Job Number	Survey/Datum	Grid & Zone	Scale	Size
	Drawing Number			A3
				Revision



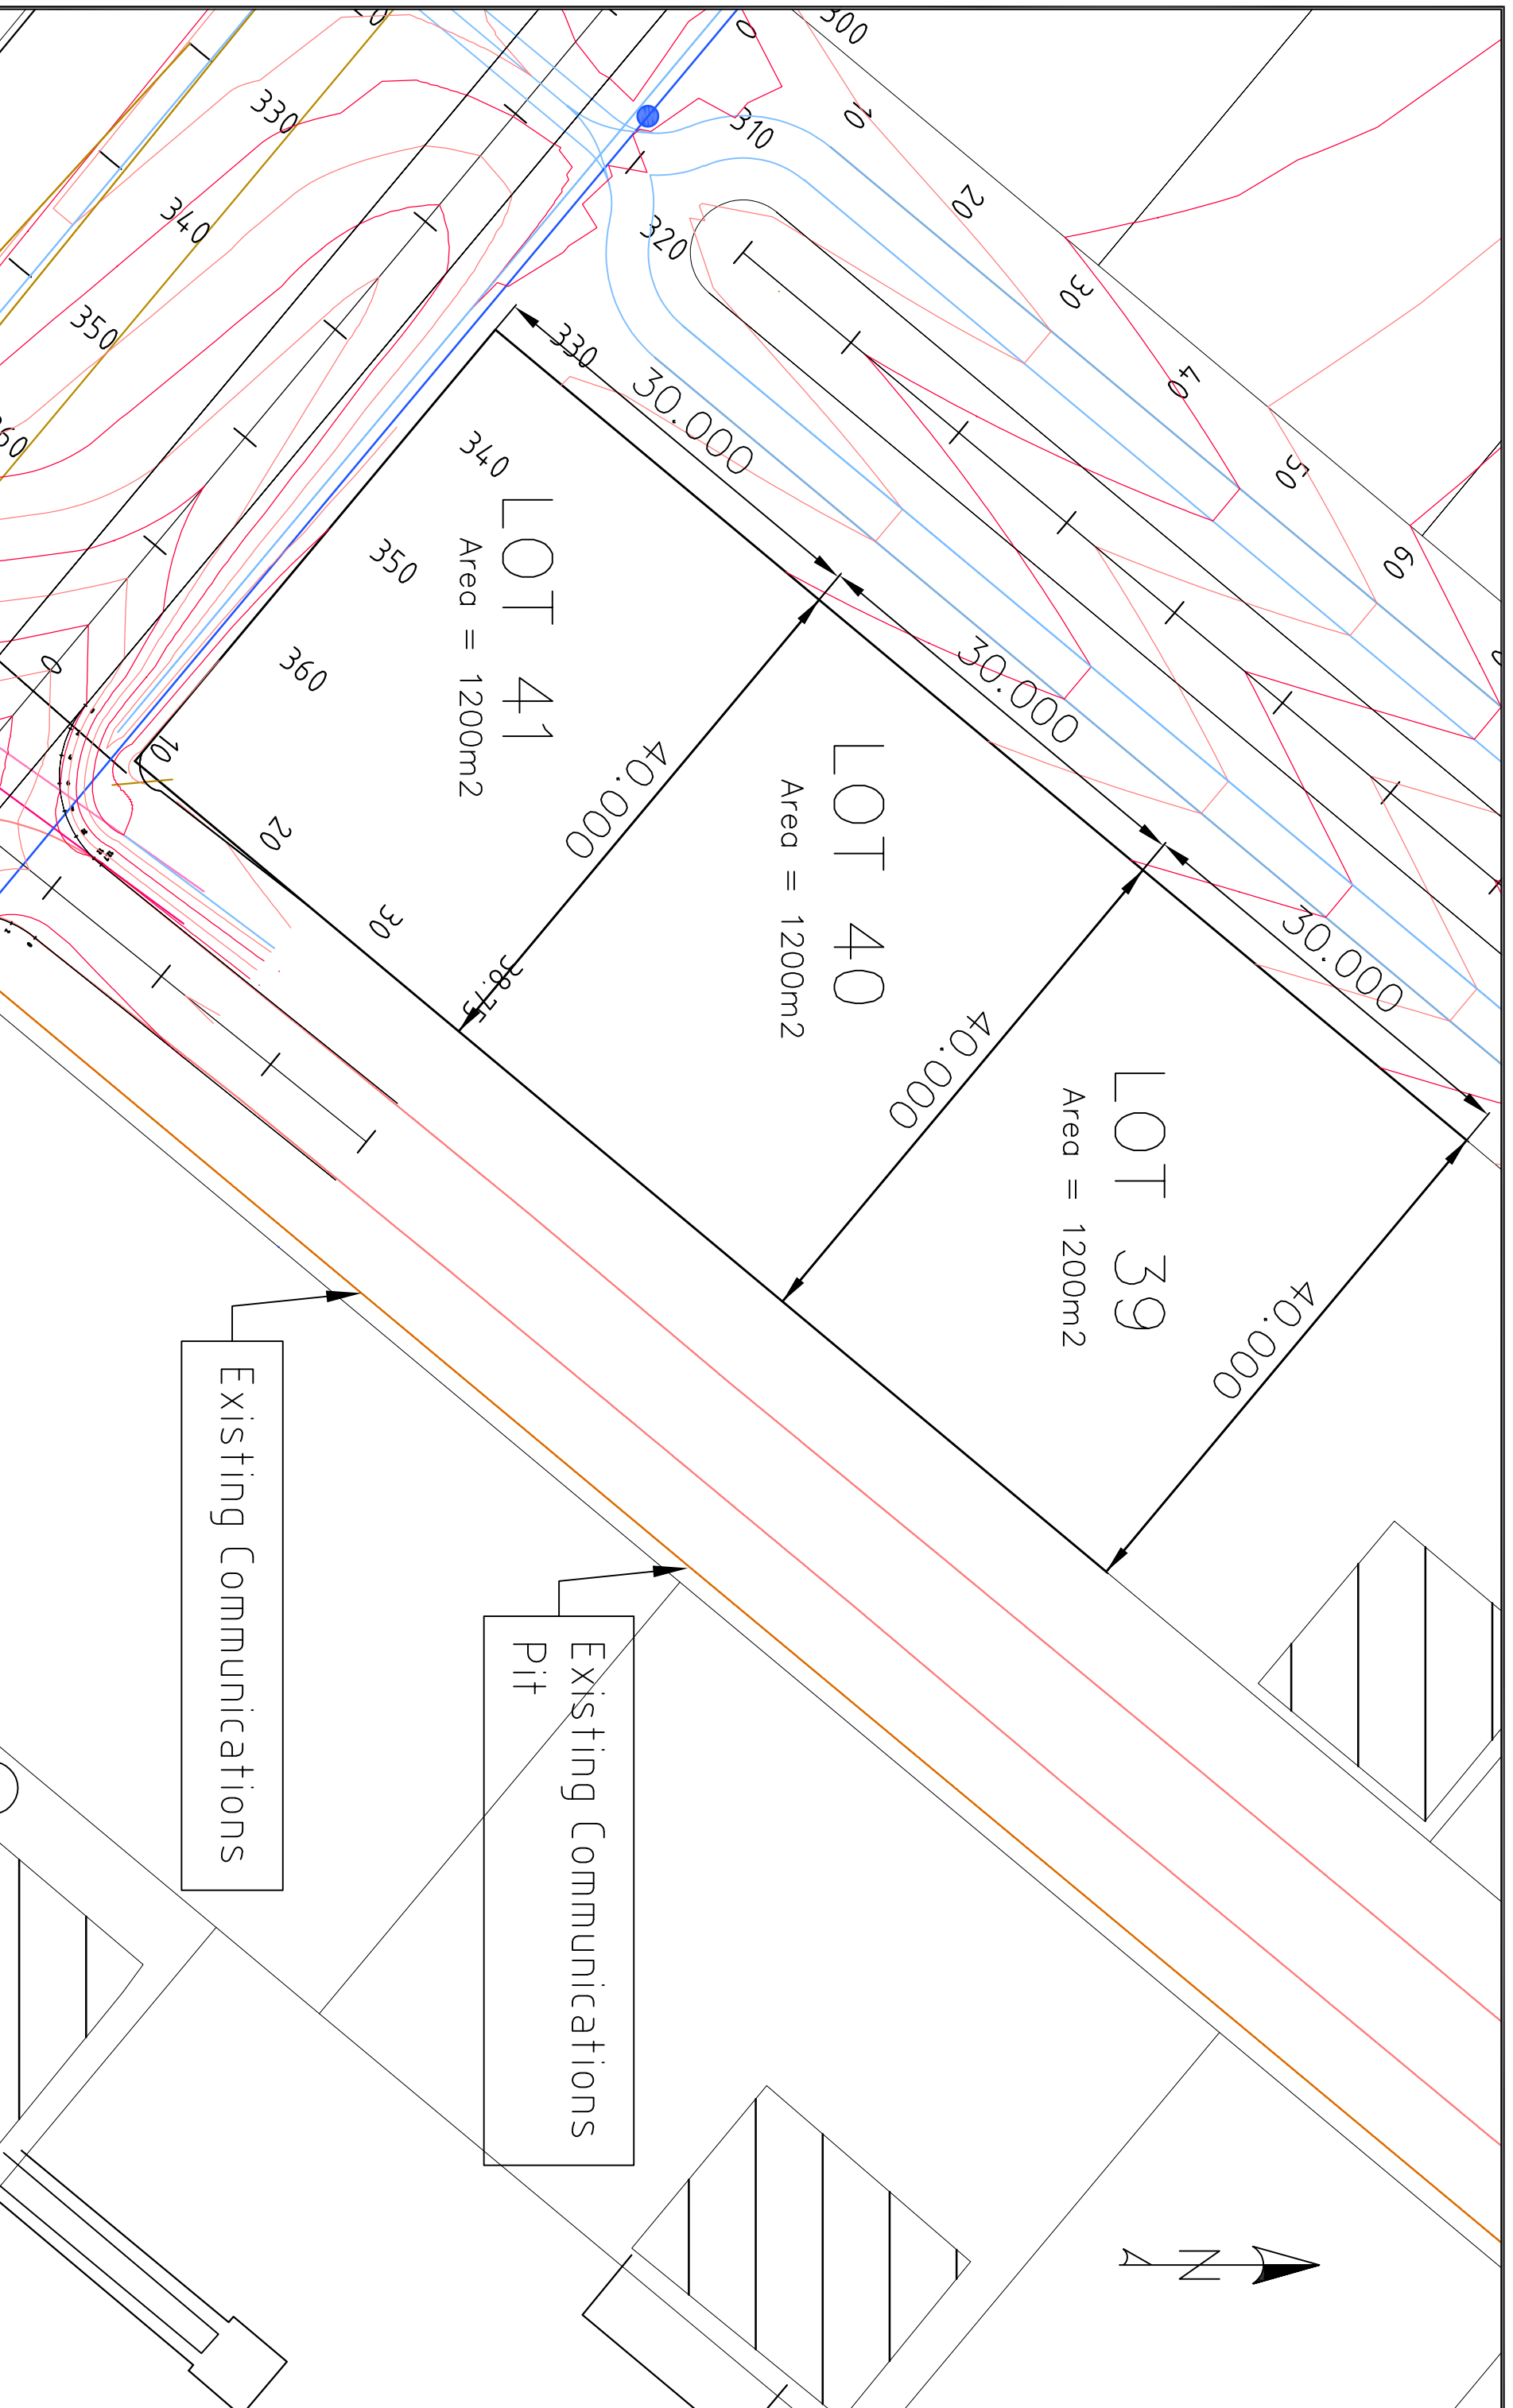

REV.	DATE	DESCRIPTION	DESIGN	VERIFIED	APPROVED
A	18.10.23	DA SUBMISSION			

**Cootamundra Gundagai Regional Council**  
 81 WALLENDON STREET,  
 COOTAMUNDRA, NSW 2590  
 Tel: 1300 459 689

Designed By	MM
Checked By	DB
Drawn By	DB
Approved By	

Client: CGRC  
 Project: AERODROME STAGE 1  
 Title: COMMUNICATION SERVICES

Job Number	
Survey/ Datum	Grid & Zone
Drawing Number	Scale
	Size
	Revision

Size: A3  
 Revision: